


A

AMÉNAGEMENT SALLE 0268  
VORTEX - N00  
26.09.2022

Format A3 1:200 | Version 26.09.2022 | Resp. | Dess. FM

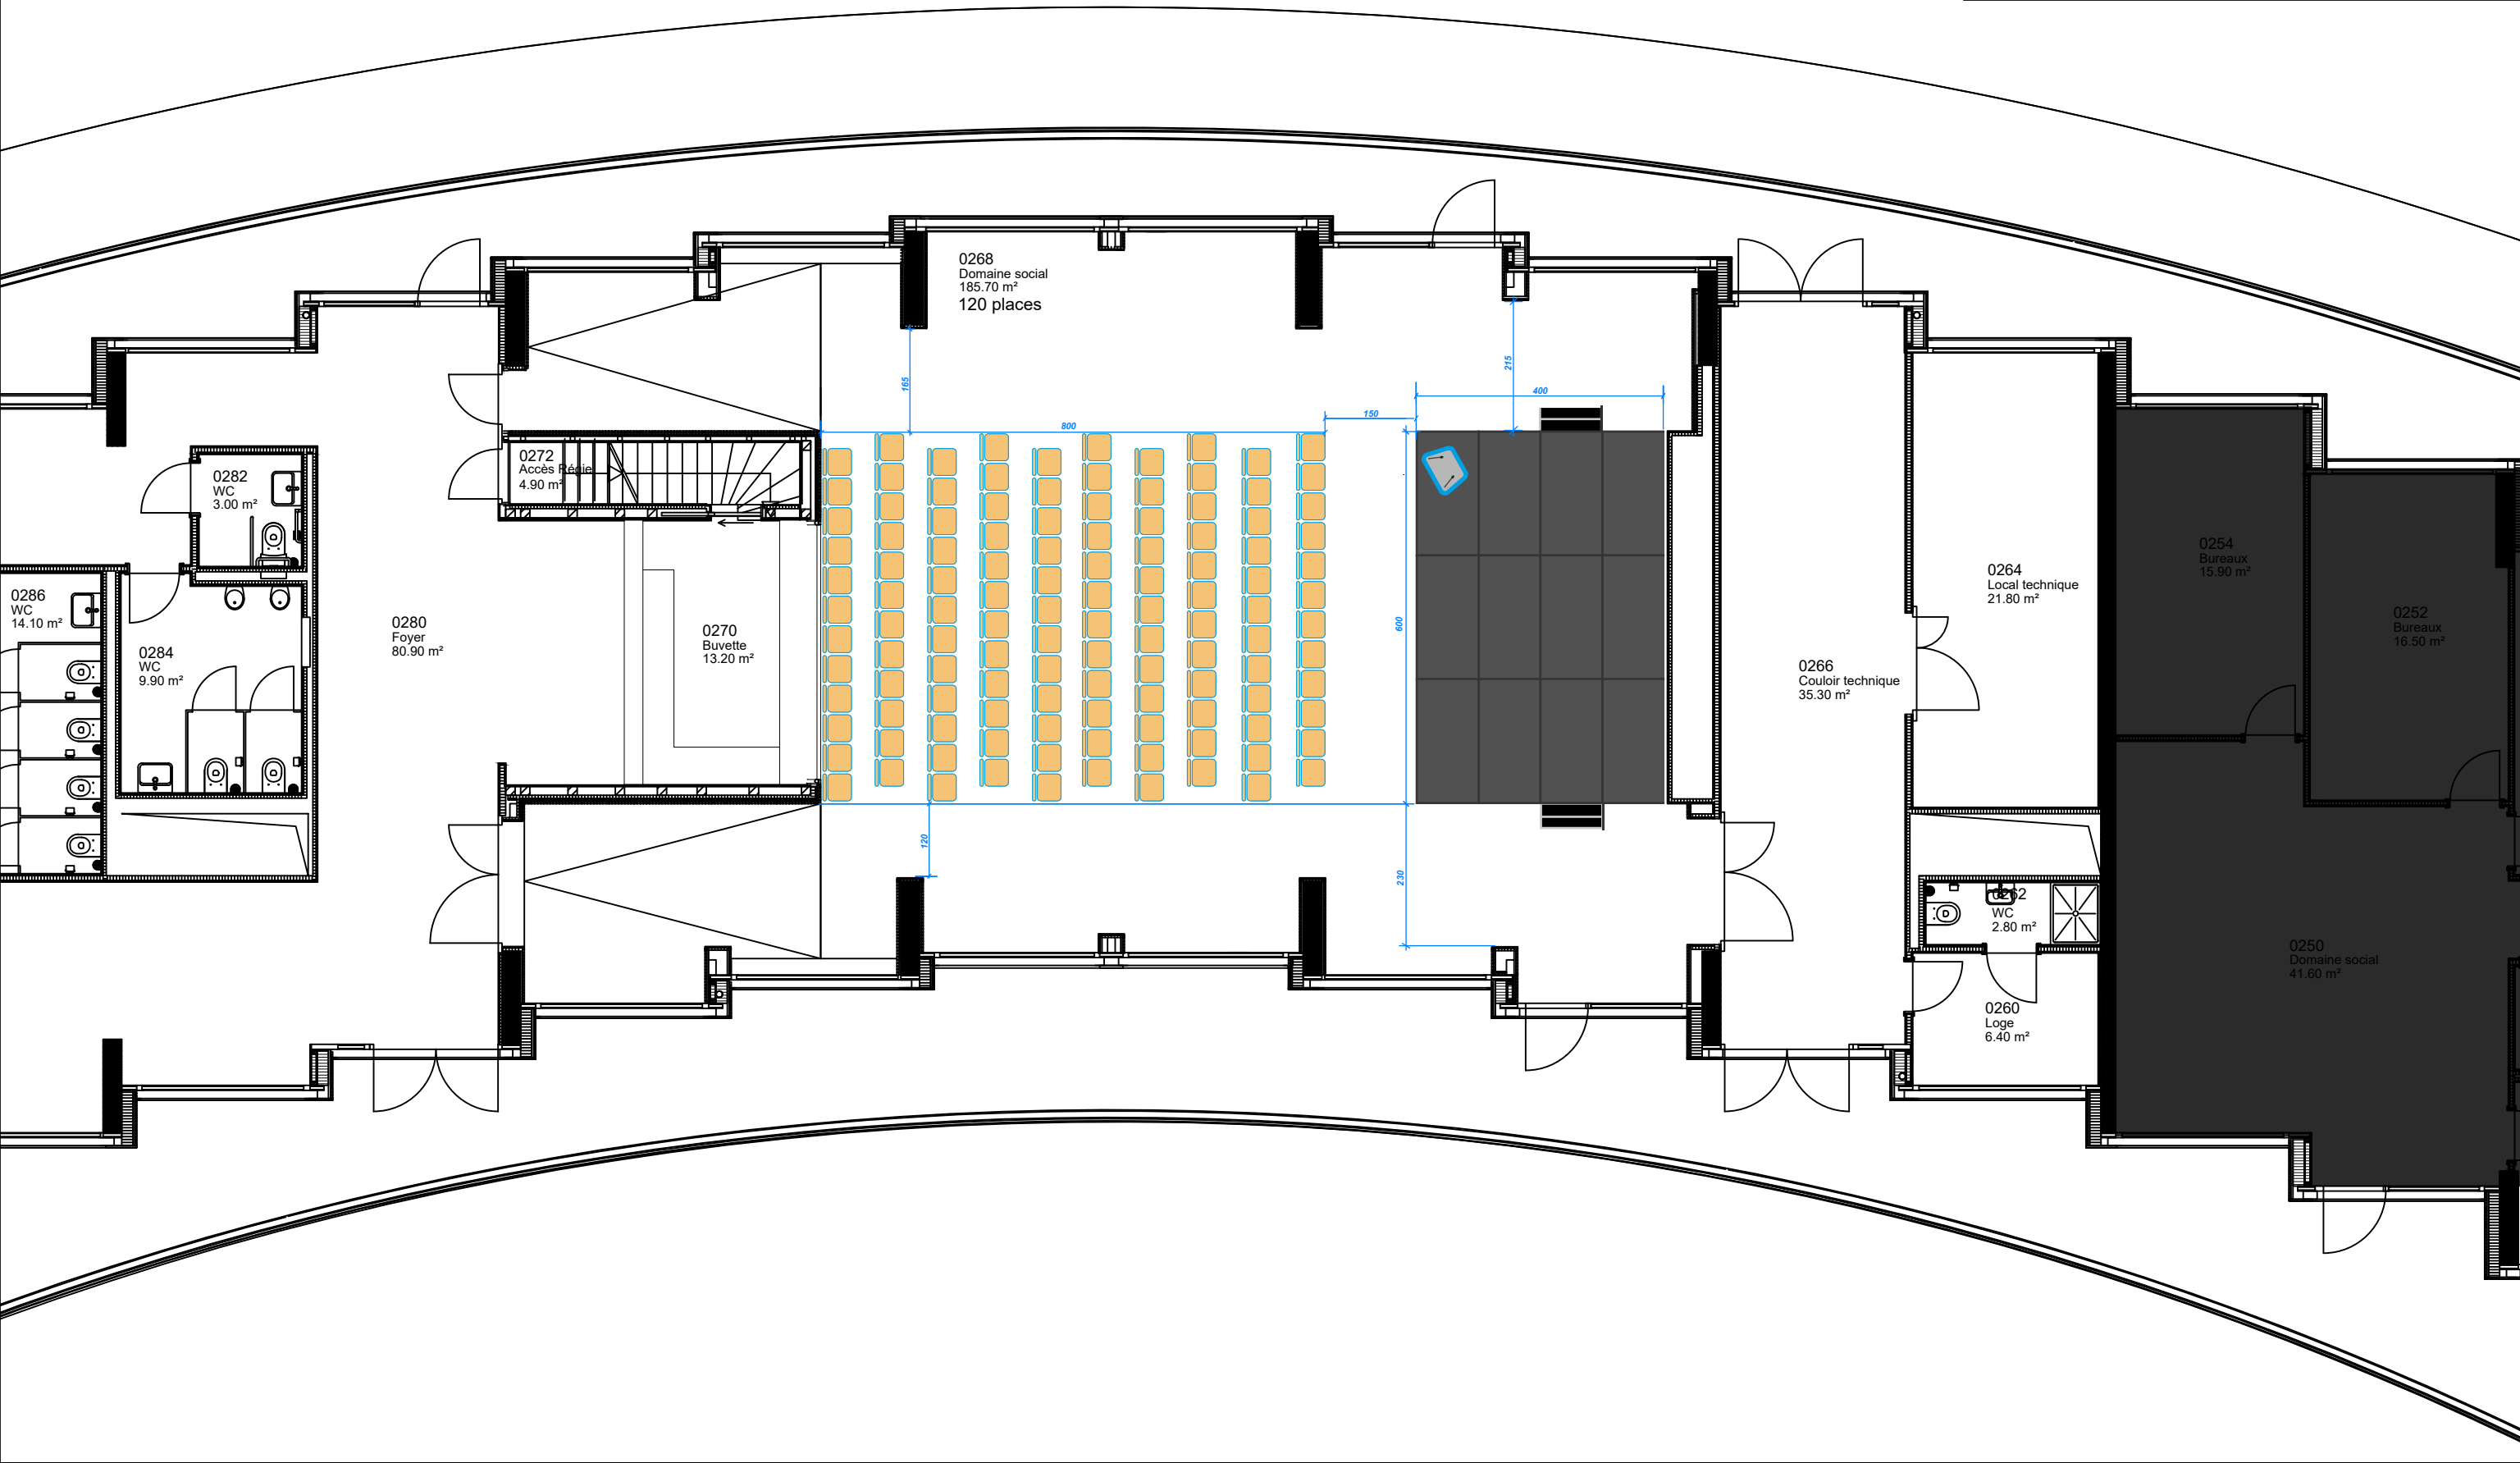


# B

UNICOM  
Quartier UNIL-Sorge  
Bâtiment Amphimax  
CH-1015 Lausanne  
+41 21 692 23 44

## AMÉNAGEMENT SALLE 0268 VORTEX - N00 26.09.2022


Format A3 1:200 | Version 26.09.2022 | Resp. | Dess. FM

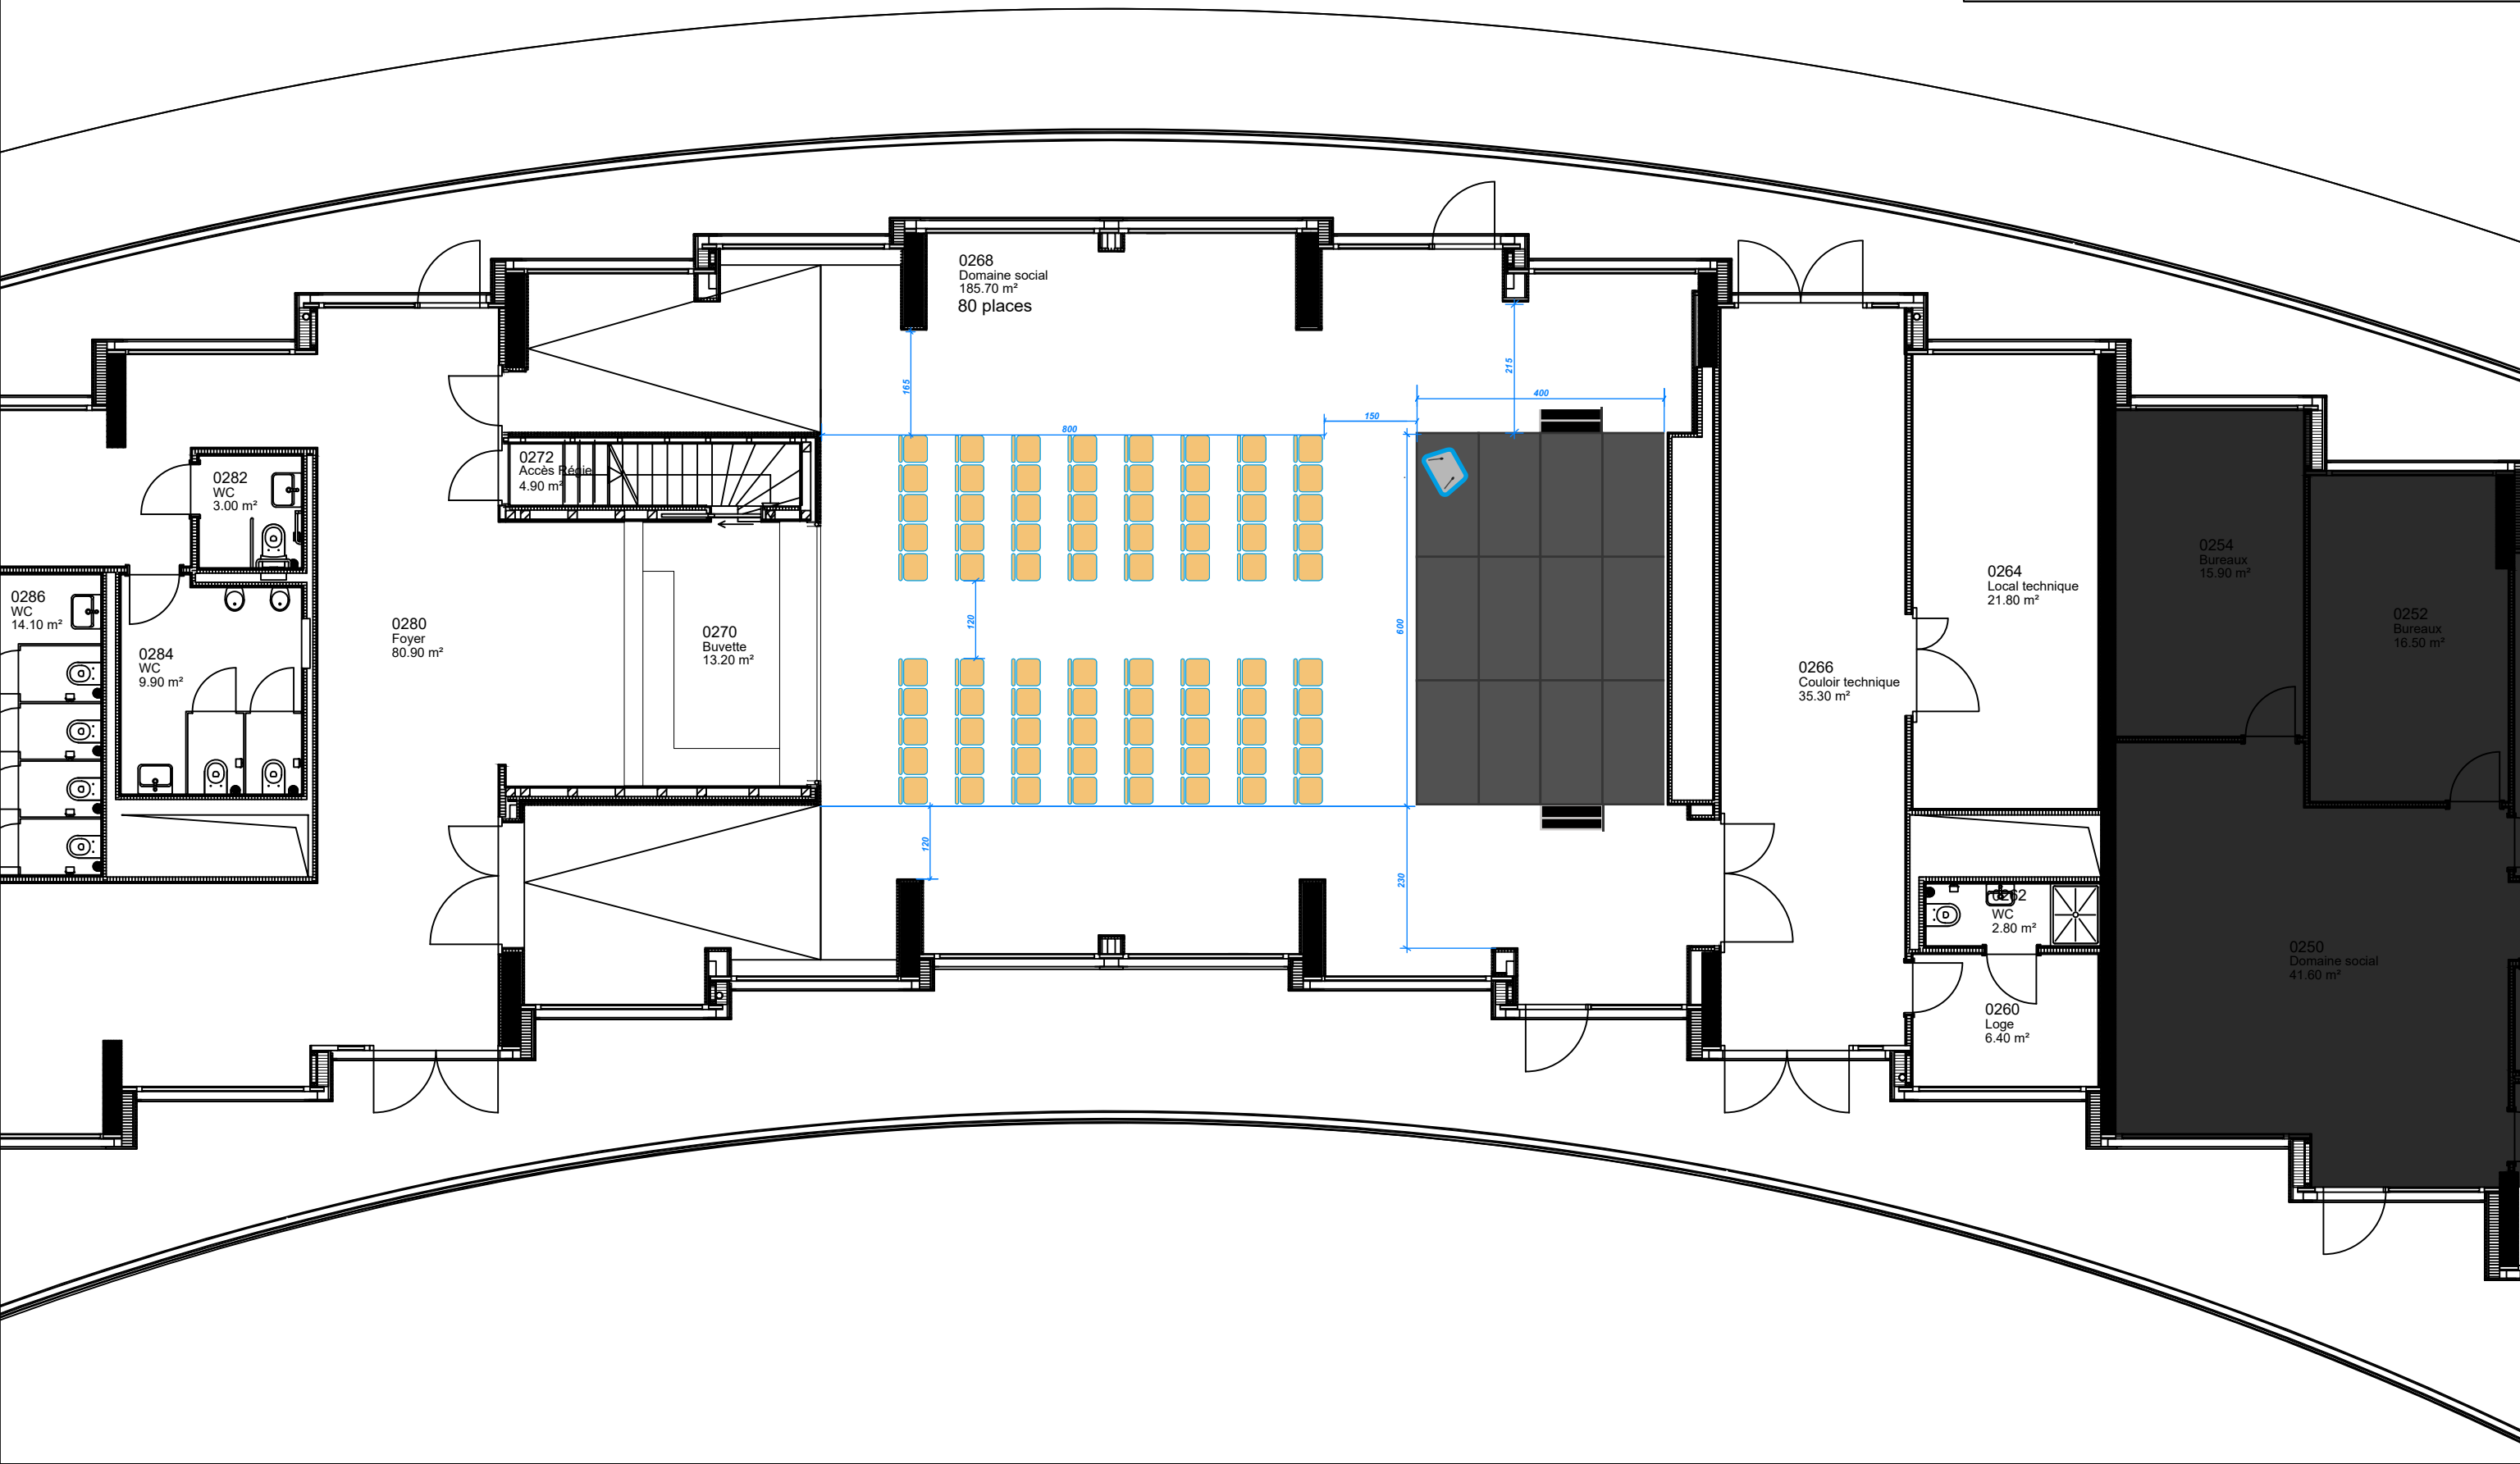

C

AMÉNAGEMENT SALLE 0268  
VORTEX - N00  
26.09.2022


Format A3 1:200 | Version 26.09.2022 | Resp. | Dess. FM

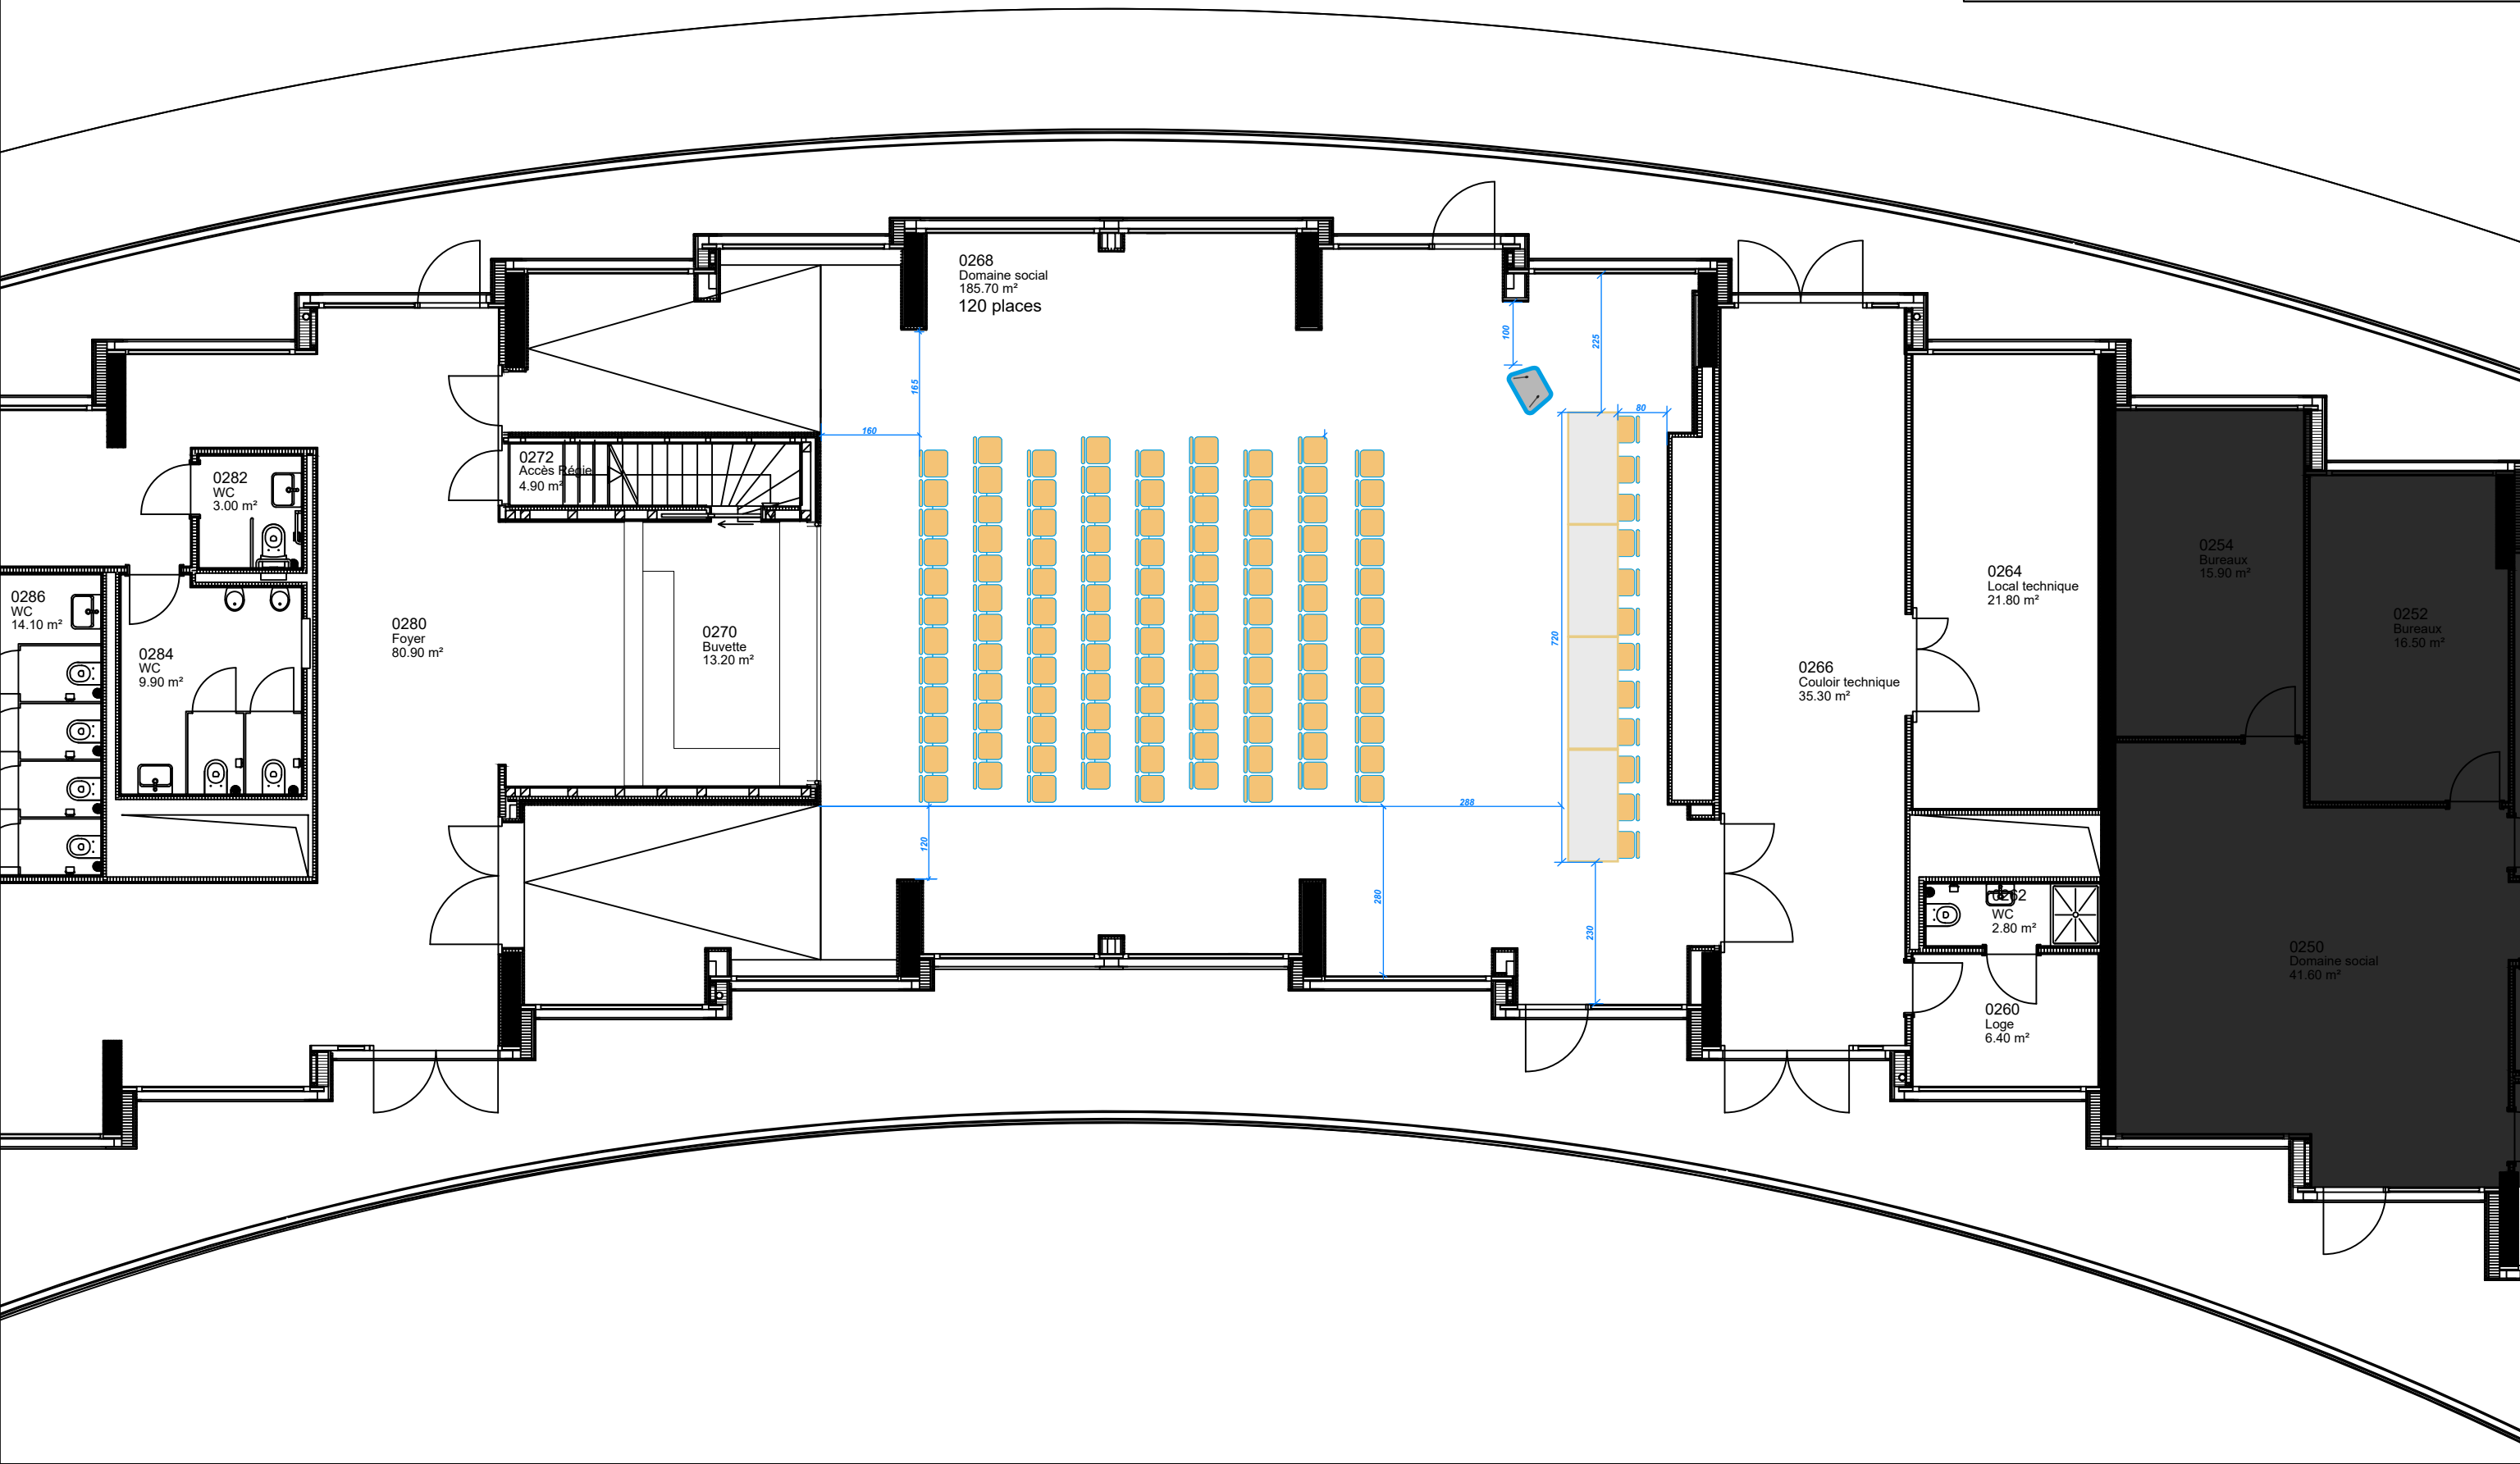

D

AMÉNAGEMENT SALLE 0268  
VORTEX - N00  
26.09.2022


Format A3 1:200 | Version 26.09.2022 | Resp. | Dess. FM

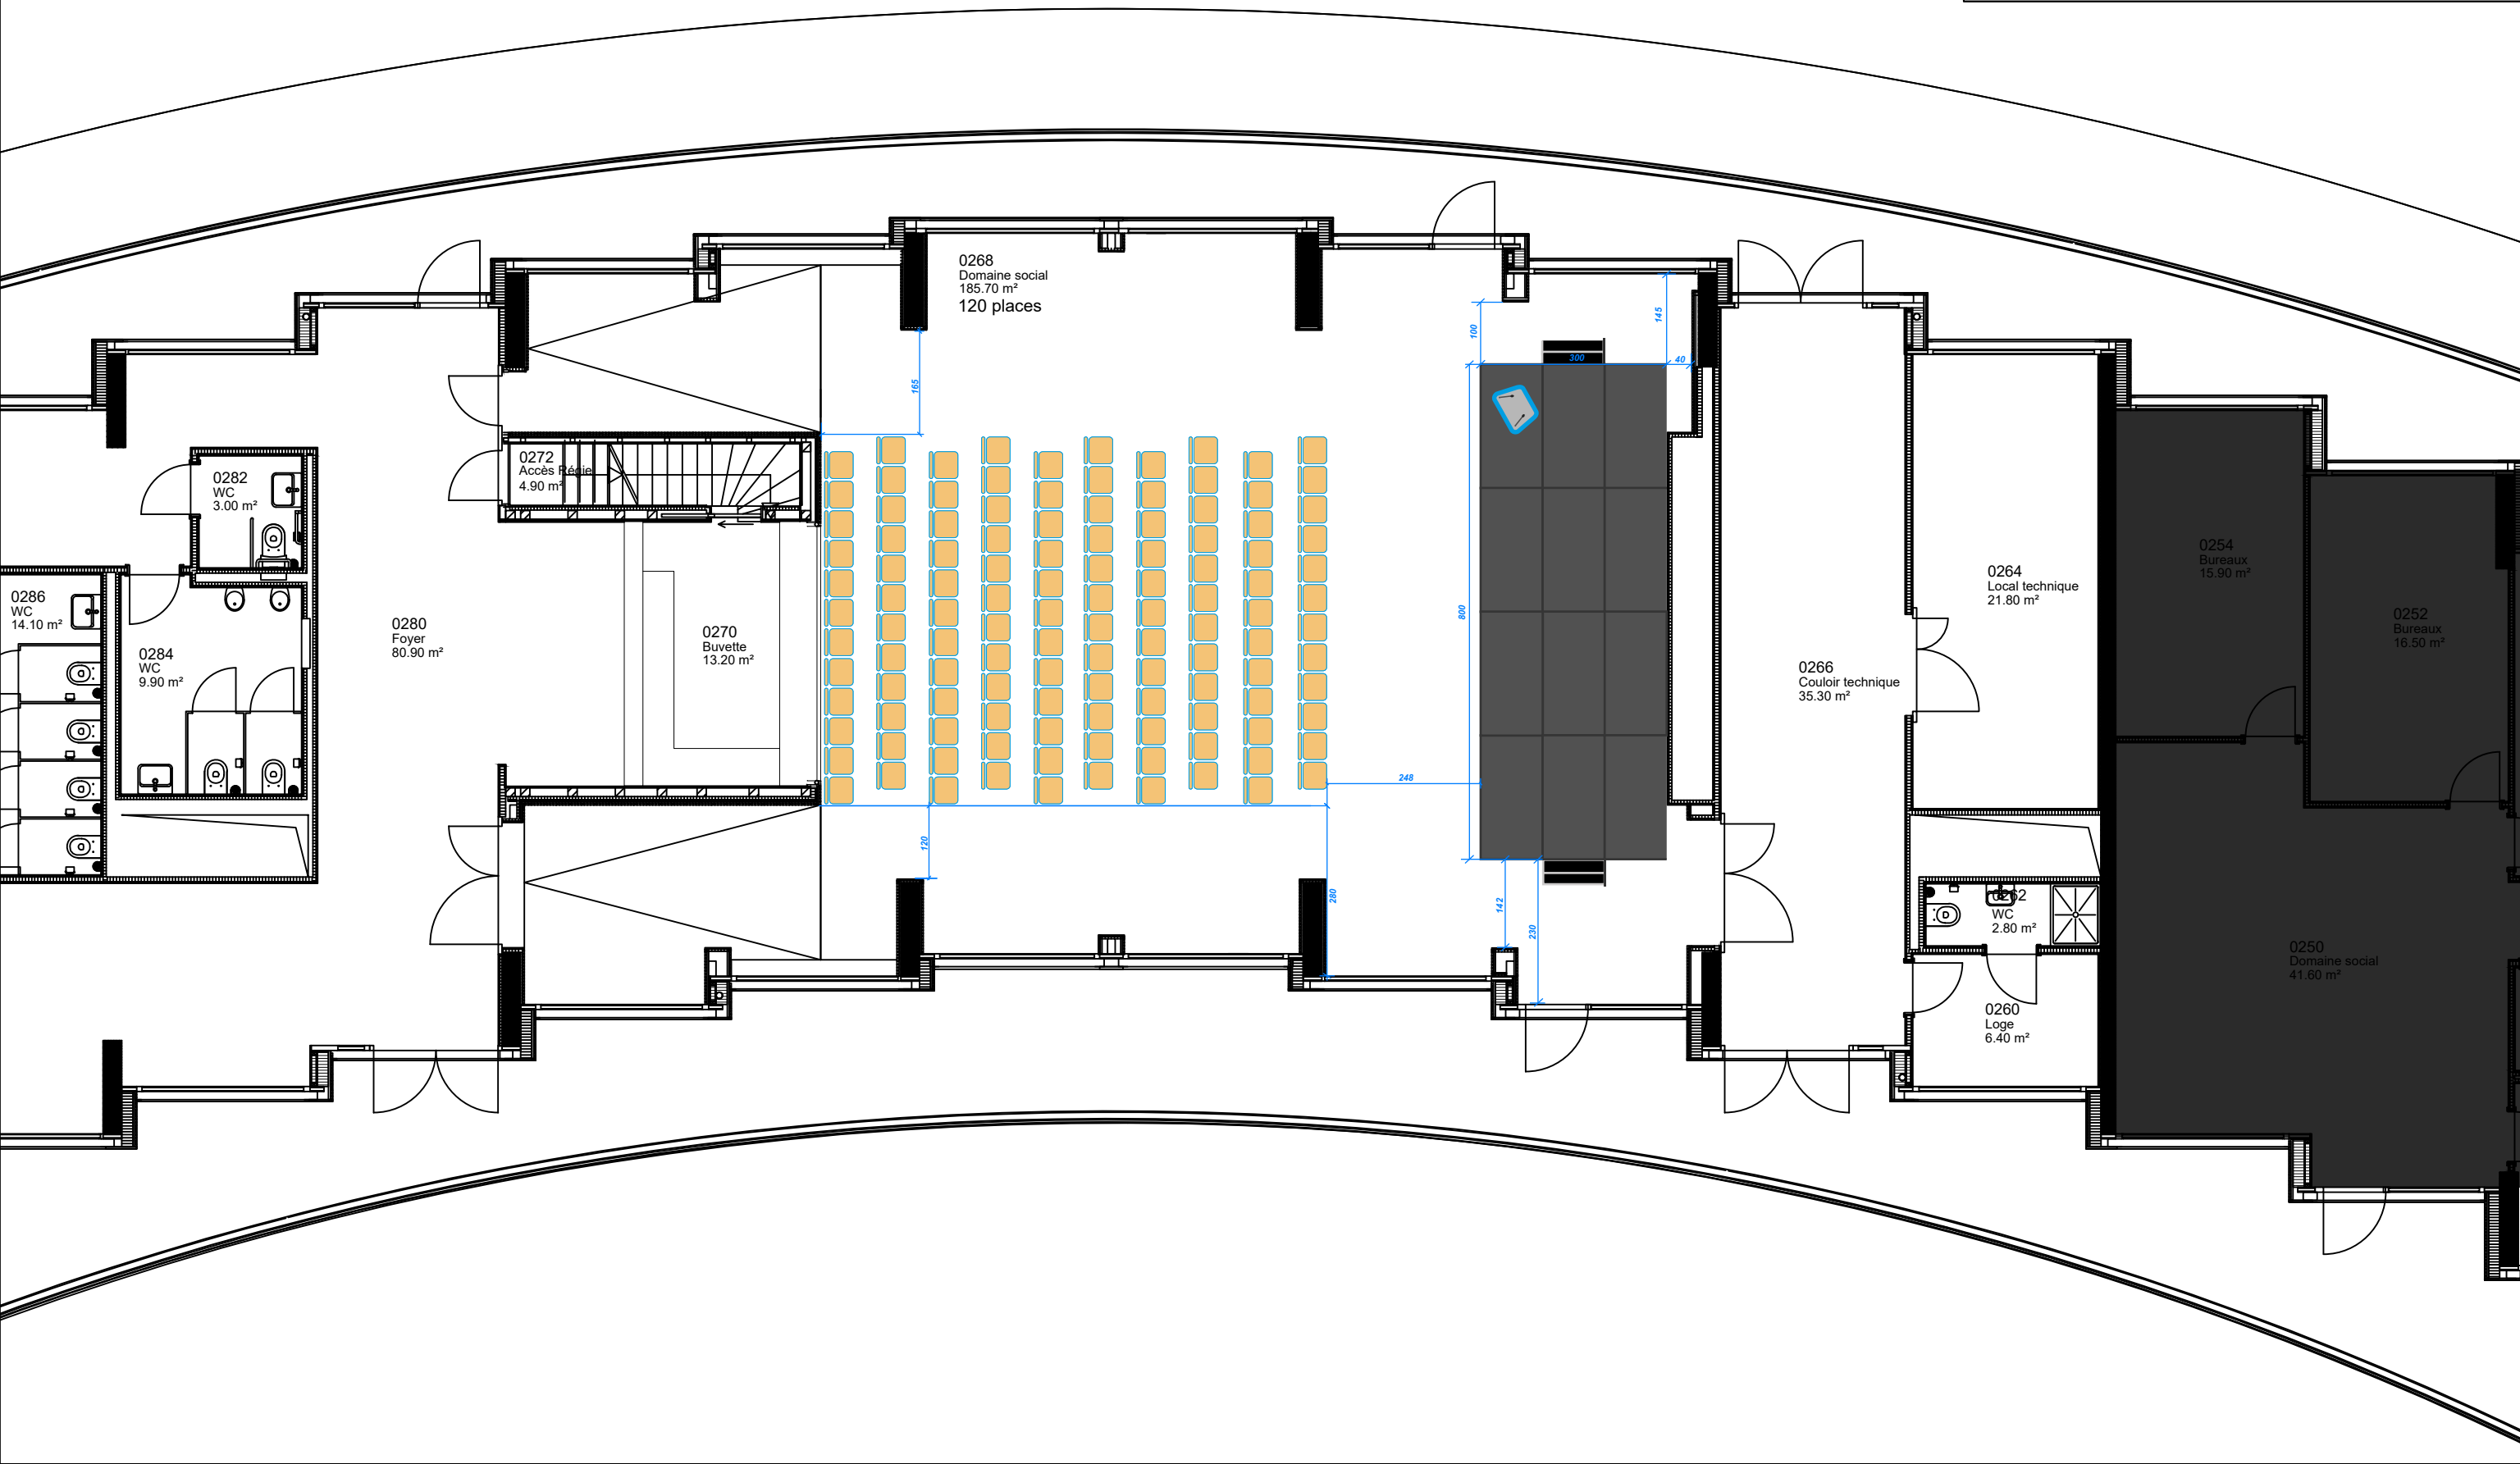

E

AMÉNAGEMENT SALLE 0268  
VORTEX - N00  
26.09.2022


Format A3 1:200 | Version 26.09.2022 | Resp. | Dess. FM

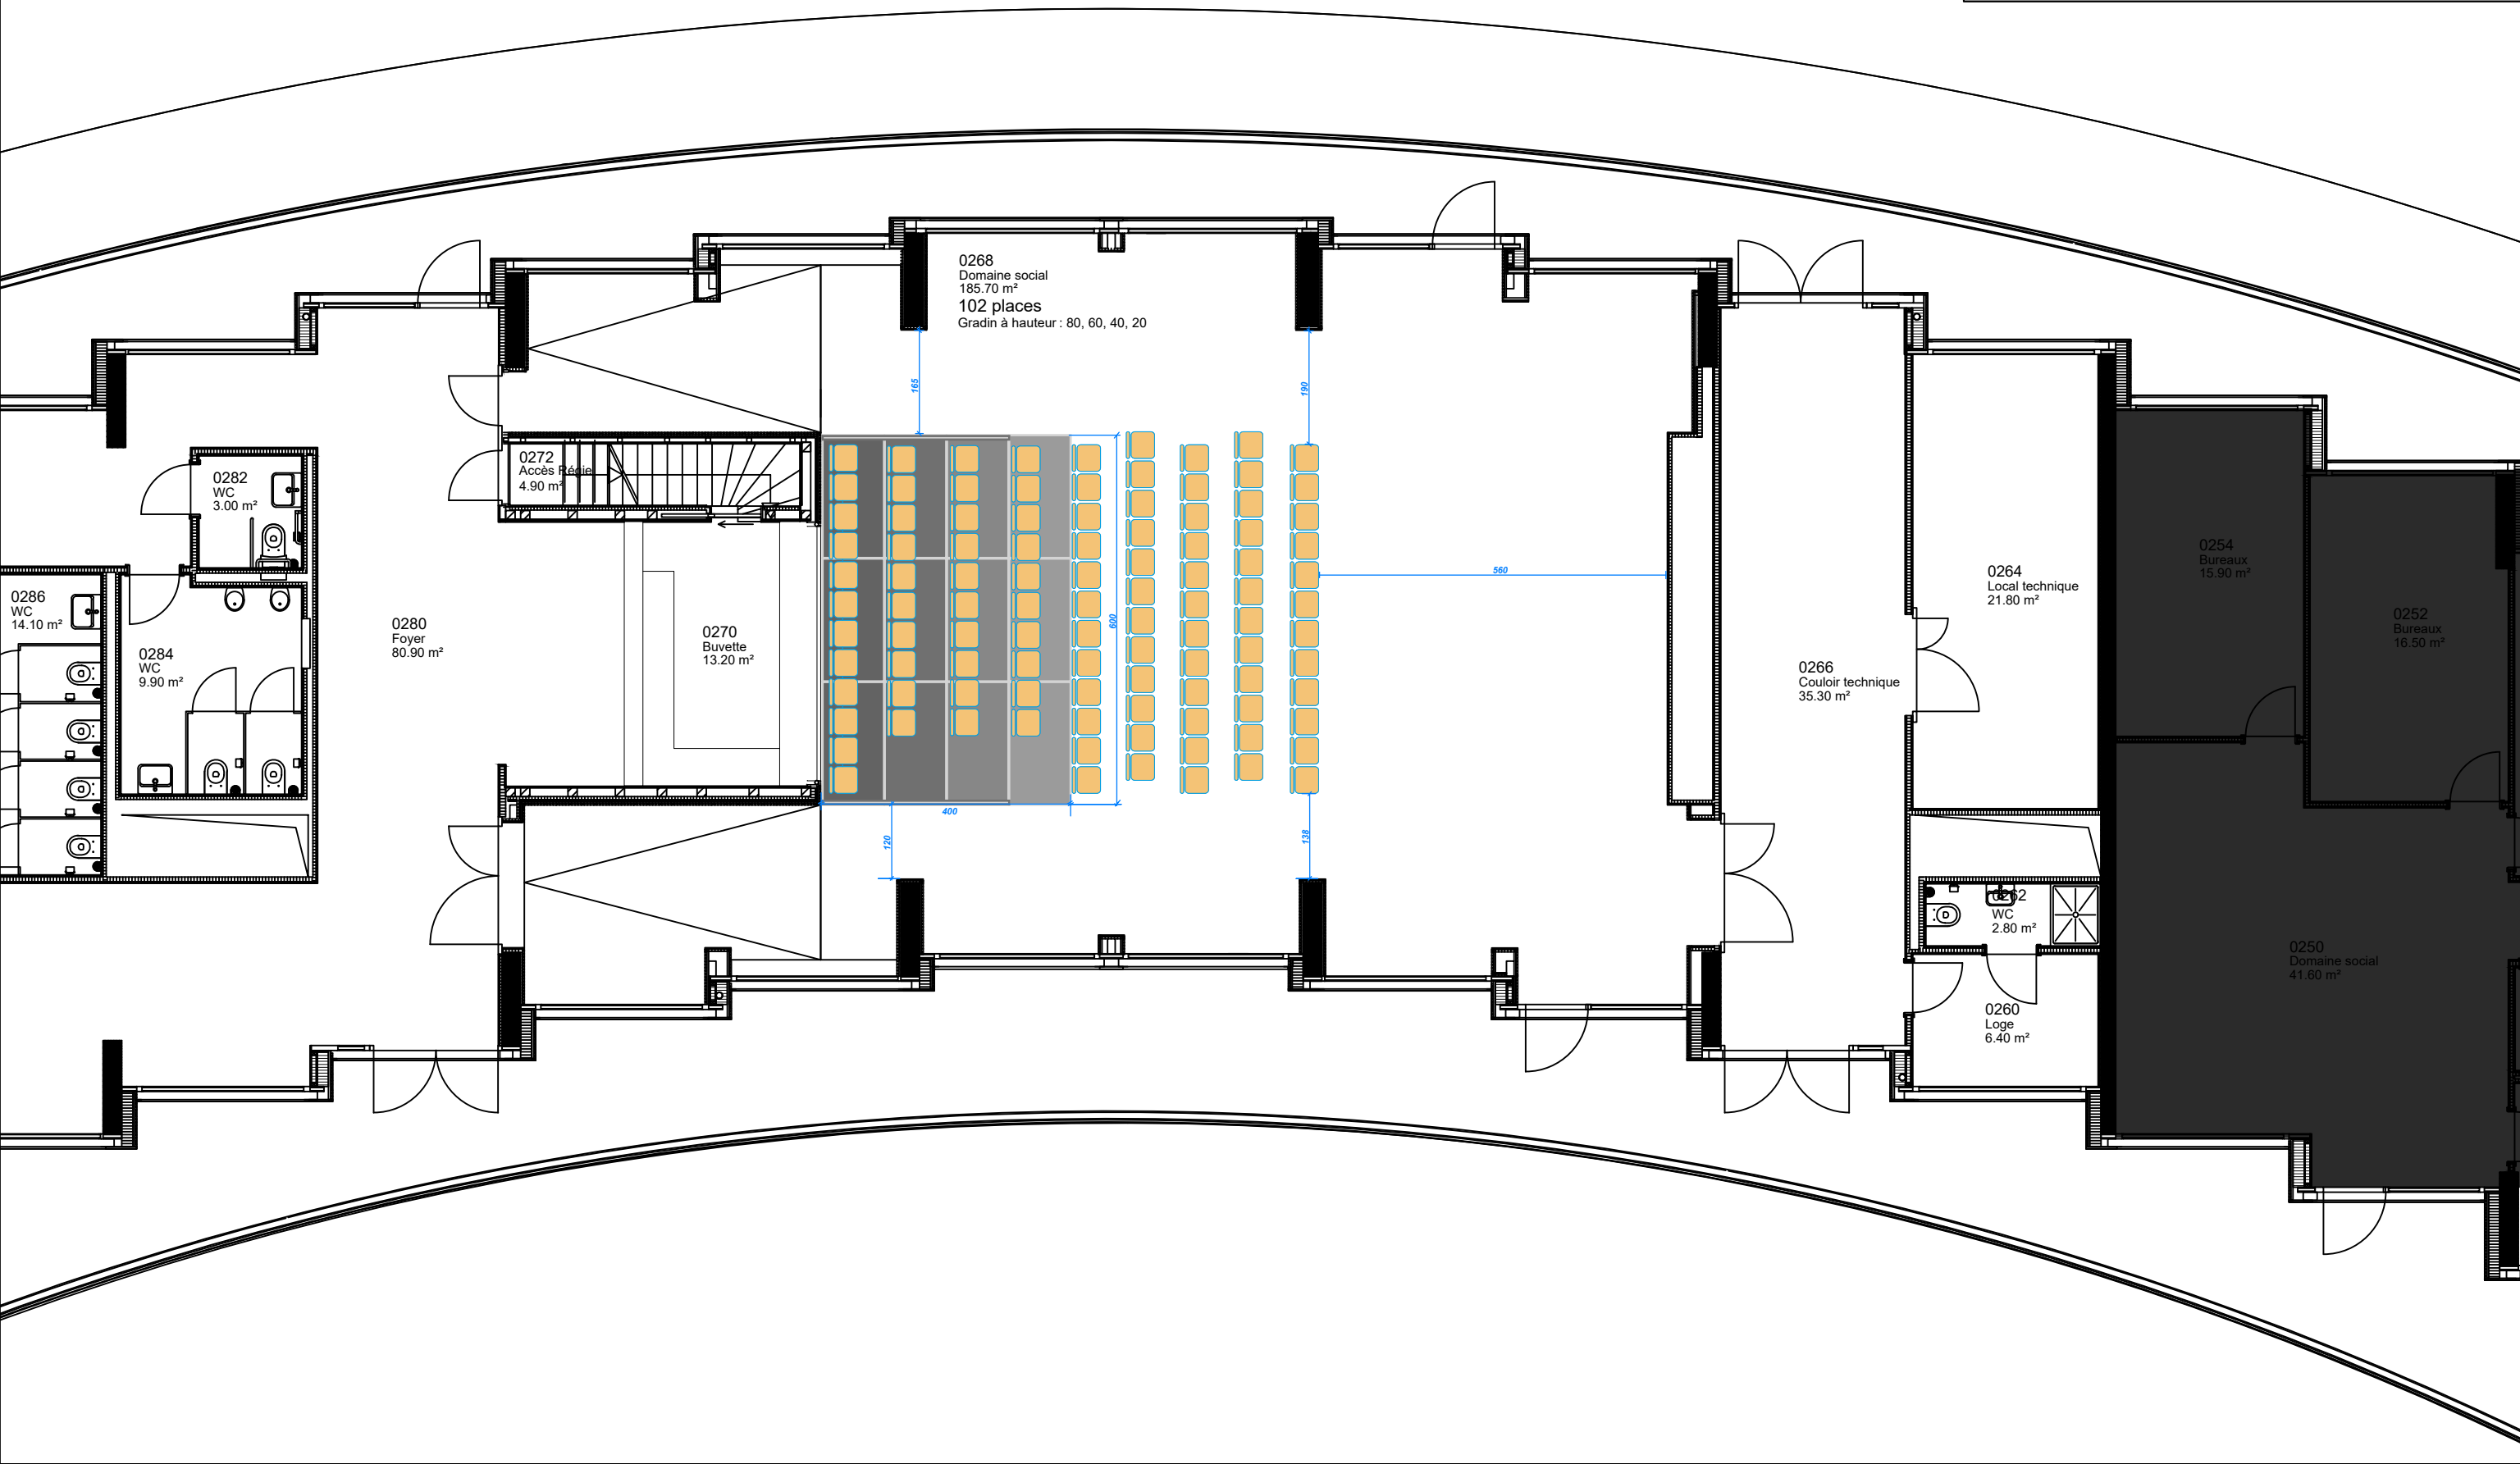

F

AMÉNAGEMENT SALLE 0268  
VORTEX - N00  
26.09.2022

Format A3 1:200 | Version 26.09.2022 | Resp. | Dess. FM

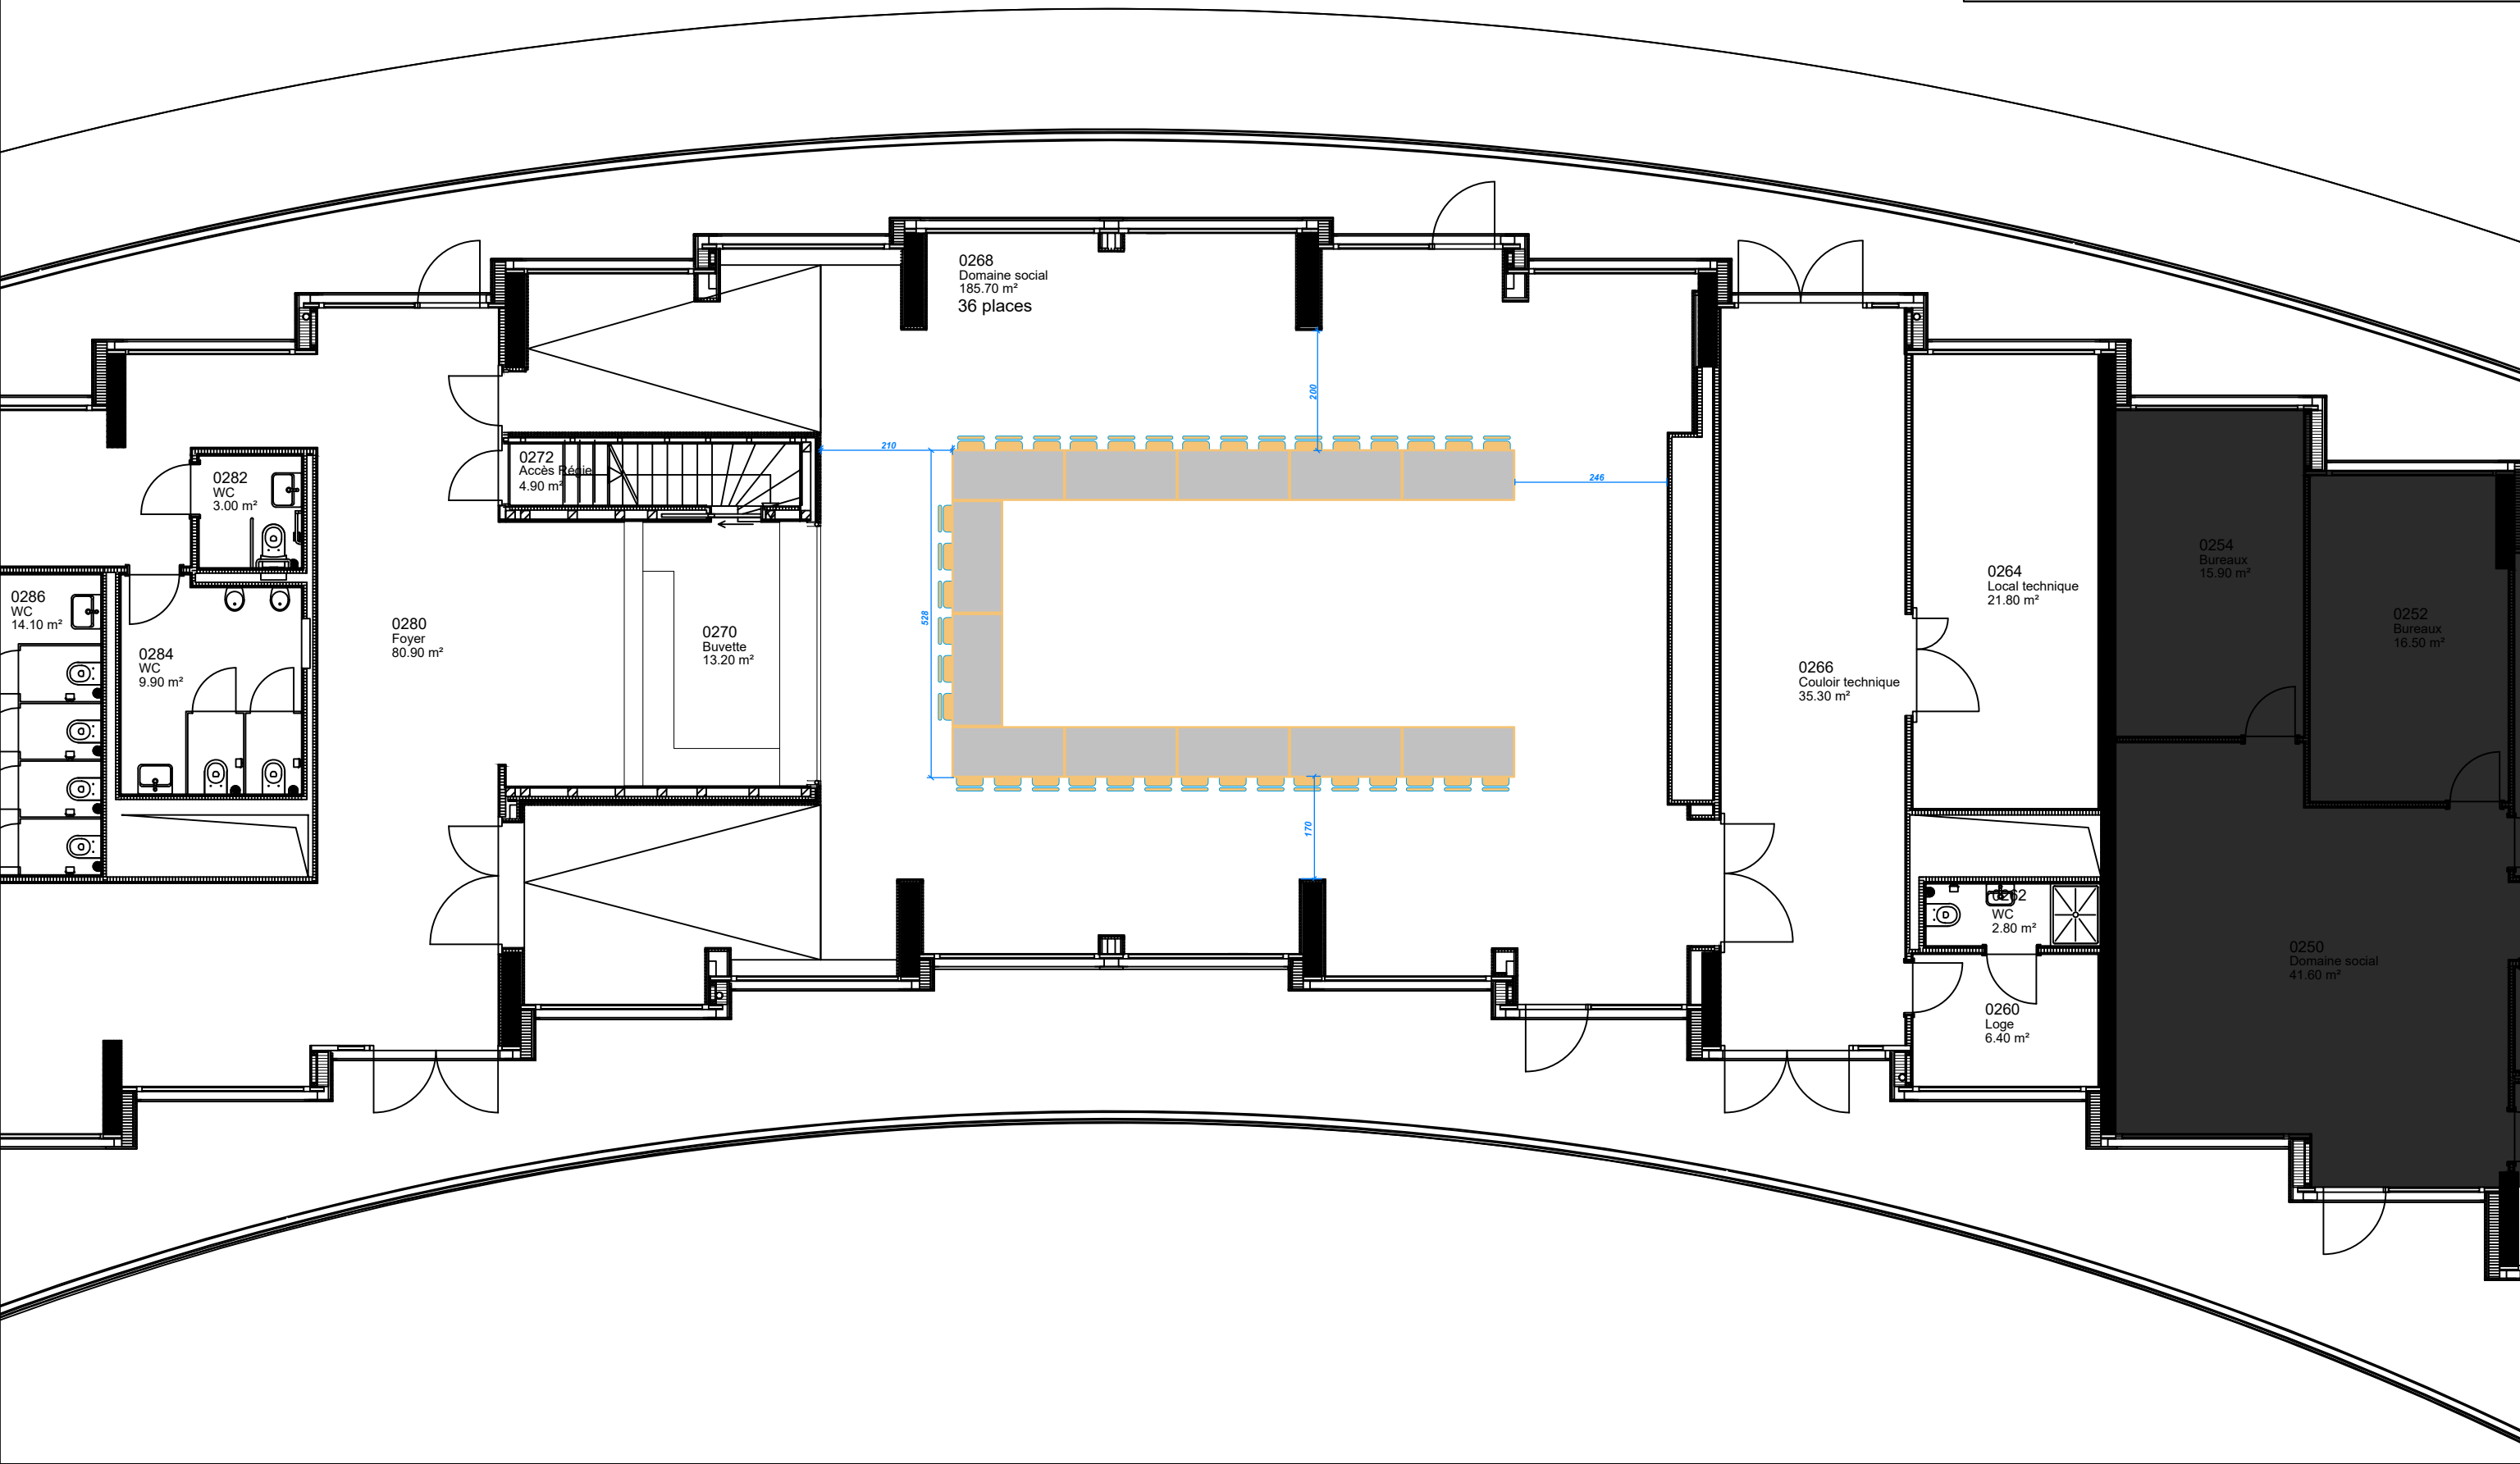

# G

UNICOM  
Quartier UNIL-Sorge  
Bâtiment Amphimax  
CH-1015 Lausanne  
+41 21 692 23 44

## AMÉNAGEMENT SALLE 0268 VORTEX - N00 26.09.2022

Format A3 1:200 | Version 26.09.2022 | Resp. | Dess. FM

